



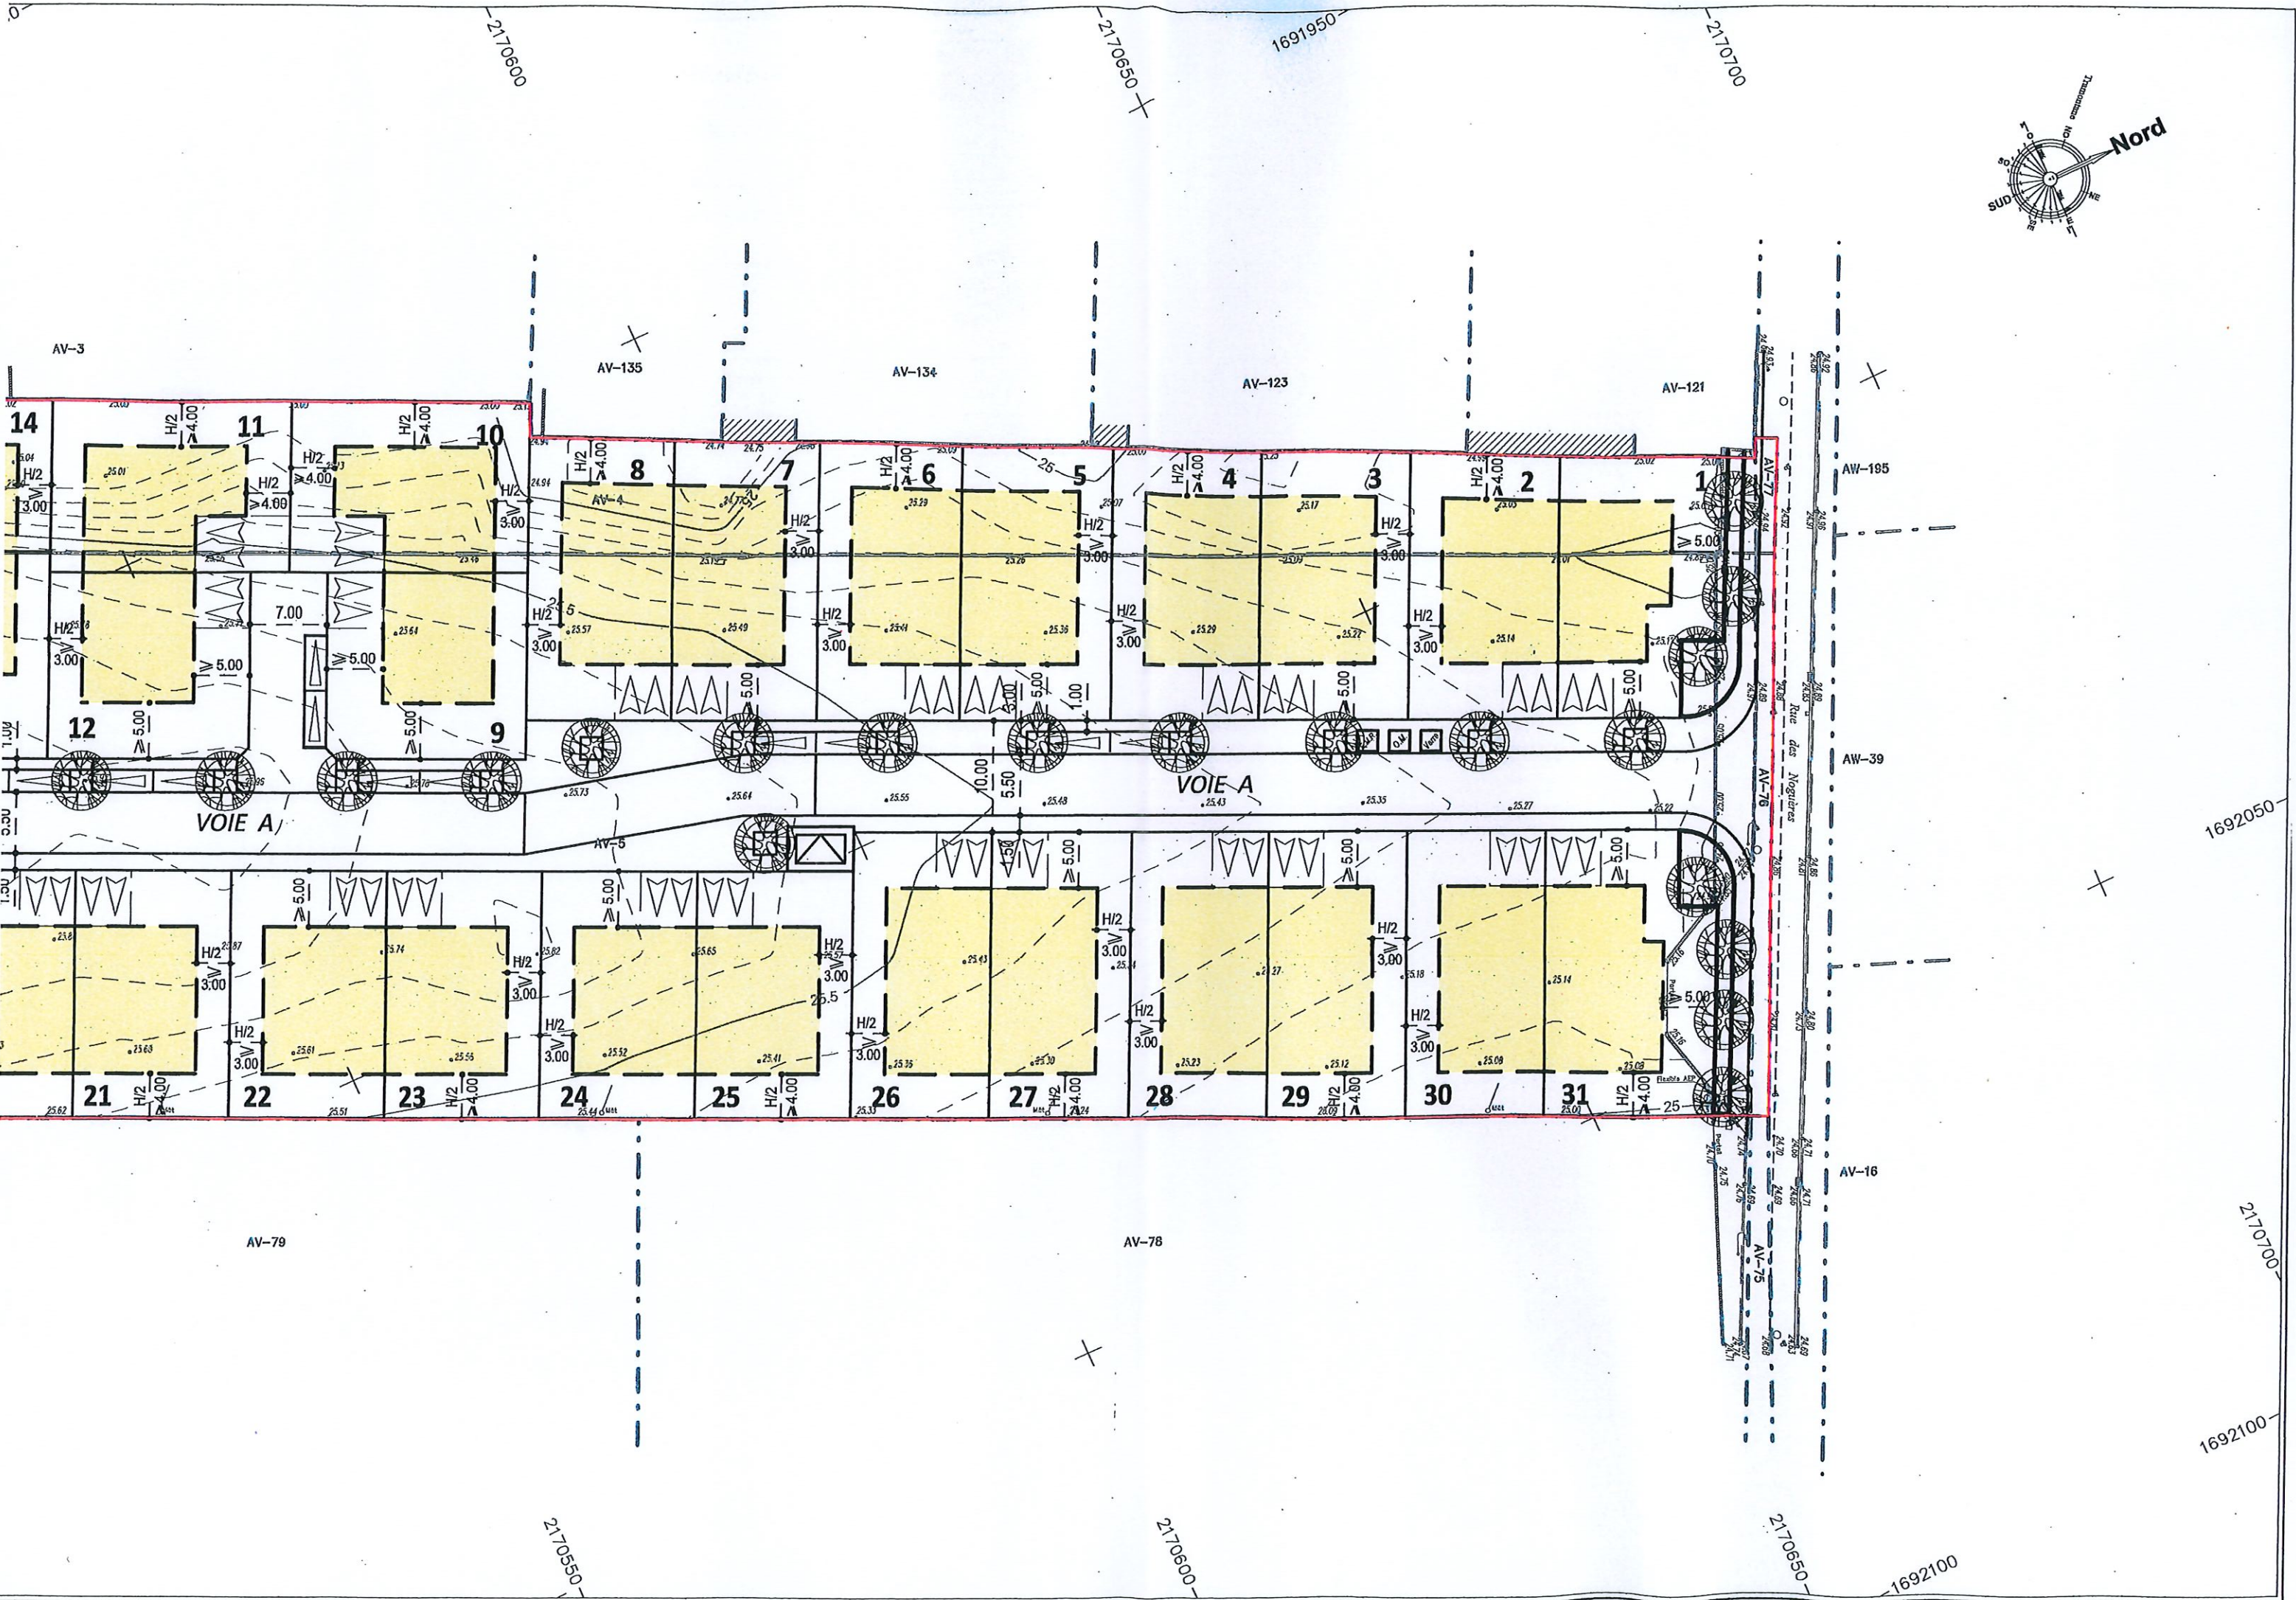


TABLEAU DES SURFACES	
SURFACE DE L'UNITE FONCIERE	13 040 m ²
AV - 4	2 367 m ²
AV - 5	10 574 m ²
AV - 76	80 m ²
AV - 77	19 m ²
SURFACE RESERVEE A LA VENTE	10 223 m ²
SURFACE VOIRIE	2 607 m ²
SURFACE ESPACES VERTS	210 m ²
SURFACE DE L'OPERATION	13 040 m ²

TABLEAU DES SURFACES					
Parcelle	Surface	Parcelle	Surface	Parcelle	Surface
1	320,00 m ²	17	317,00 m ²	1	320,00 m ²
2	320,00 m ²	18	321,00 m ²	2	320,00 m ²
3	323,00 m ²	19	397,00 m ²	3	323,00 m ²
4	327,00 m ²	20	365,00 m ²	4	327,00 m ²
5	330,00 m ²	21	310,00 m ²	5	330,00 m ²
6	321,00 m ²	22	310,00 m ²	6	321,00 m ²
7	324,00 m ²	23	310,00 m ²	7	324,00 m ²
8	329,00 m ²	24	310,00 m ²	8	329,00 m ²
9	300,00 m ²	25	310,00 m ²	9	300,00 m ²
10	327,00 m ²	26	321,00 m ²	10	327,00 m ²
11	330,00 m ²	27	321,00 m ²	11	330,00 m ²
12	301,00 m ²	28	321,00 m ²	12	301,00 m ²
13	401,00 m ²	29	321,00 m ²	13	401,00 m ²
14	370,00 m ²	30	321,00 m ²	14	370,00 m ²
15	370,00 m ²	31	369,00 m ²	15	370,00 m ²
16	306,00 m ²			16	306,00 m ²
Total		10 223,00 m ²			

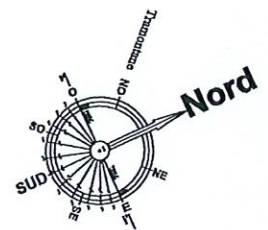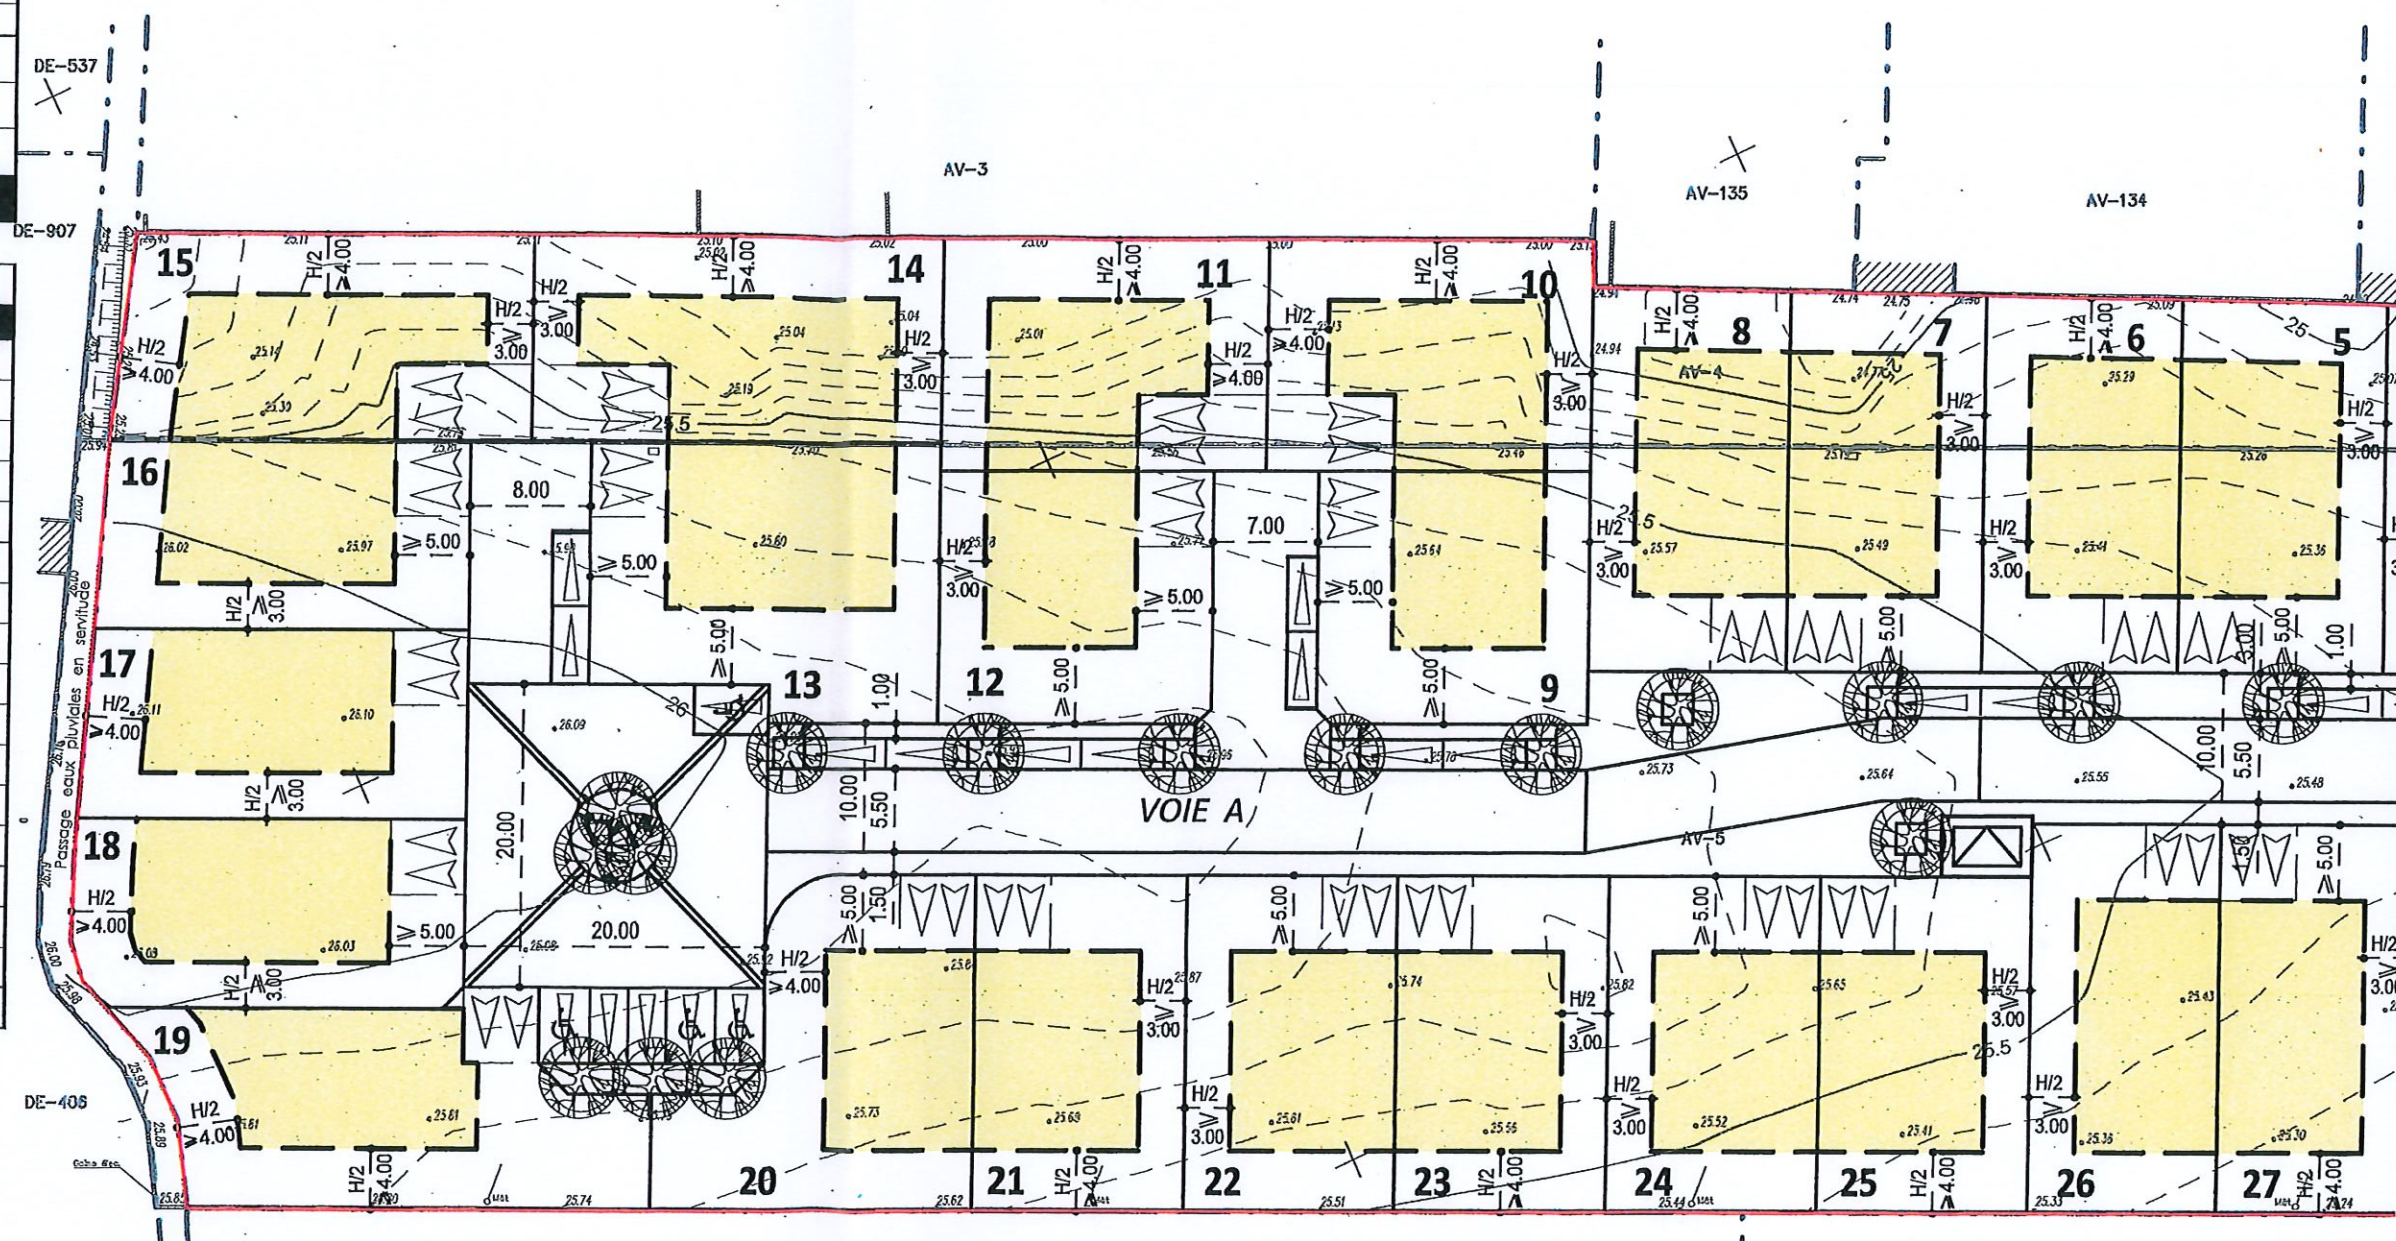

LEGENDE

 Zone maximale d'implantation des constructions

 Prospect : H/2 ≥ 4.00m

 Parking privatif indicatif

 Arbres à planter